

Change Order

Integrity Builders Inc
1525 SW Cypress
McMinnville OR 97128
503-472-8013


Date: November 29, 2017
Owner: Yamhill Co HHS
Contractor: _____
Project name: 621 Davis restroom remodel
Change order number: 1

Original contract date: 8/31/17

You are directed to make the following changes in this contract:	
Remodel existing restroom in the Bierly office portion of the 621 Davis project	
-Establish dust protection, per attached plan move wall approx. 9" to allow for ADA compliant door,	
-abate existing floor, move electrical and plumbing as needed for ADA, install new ADA compliant door	
-install floor and wall tile, drywall and paint to match existing finishes	
(This work is figured at prevailing wage)	

The original contract sum was: \$829090
Net amount of previous change orders: 0
Total original contract amount plus or minus net change orders: 829090
Total amount of this change order: 21068
The new contract amount including this change order will be: 850158
The contract time will be changed by the following number of days: (0) Days
The date of completion as of the date of this change order is: _____


Contractor:

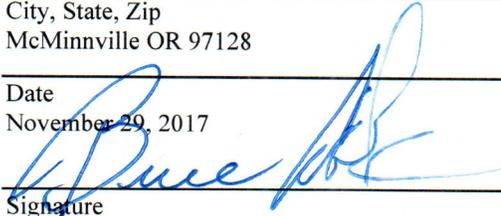Company name
Integrity Builders Inc
Address
1525 SW Cypress Ln
City, State, Zip
McMinnville OR 97128
Date
November 29, 2017
Signature


Owner:


Name
Yamhill County HHS
Address
638 Davis St
City, State, Zip
McMinnville OR 97128
Date
12-7-17
Signature
STAN PRIMOSICH, COMMISSIONER, CHAIR

Accepted by Yamhill County
Board of Commissioners on
12-7-17 by Board Order
17-493

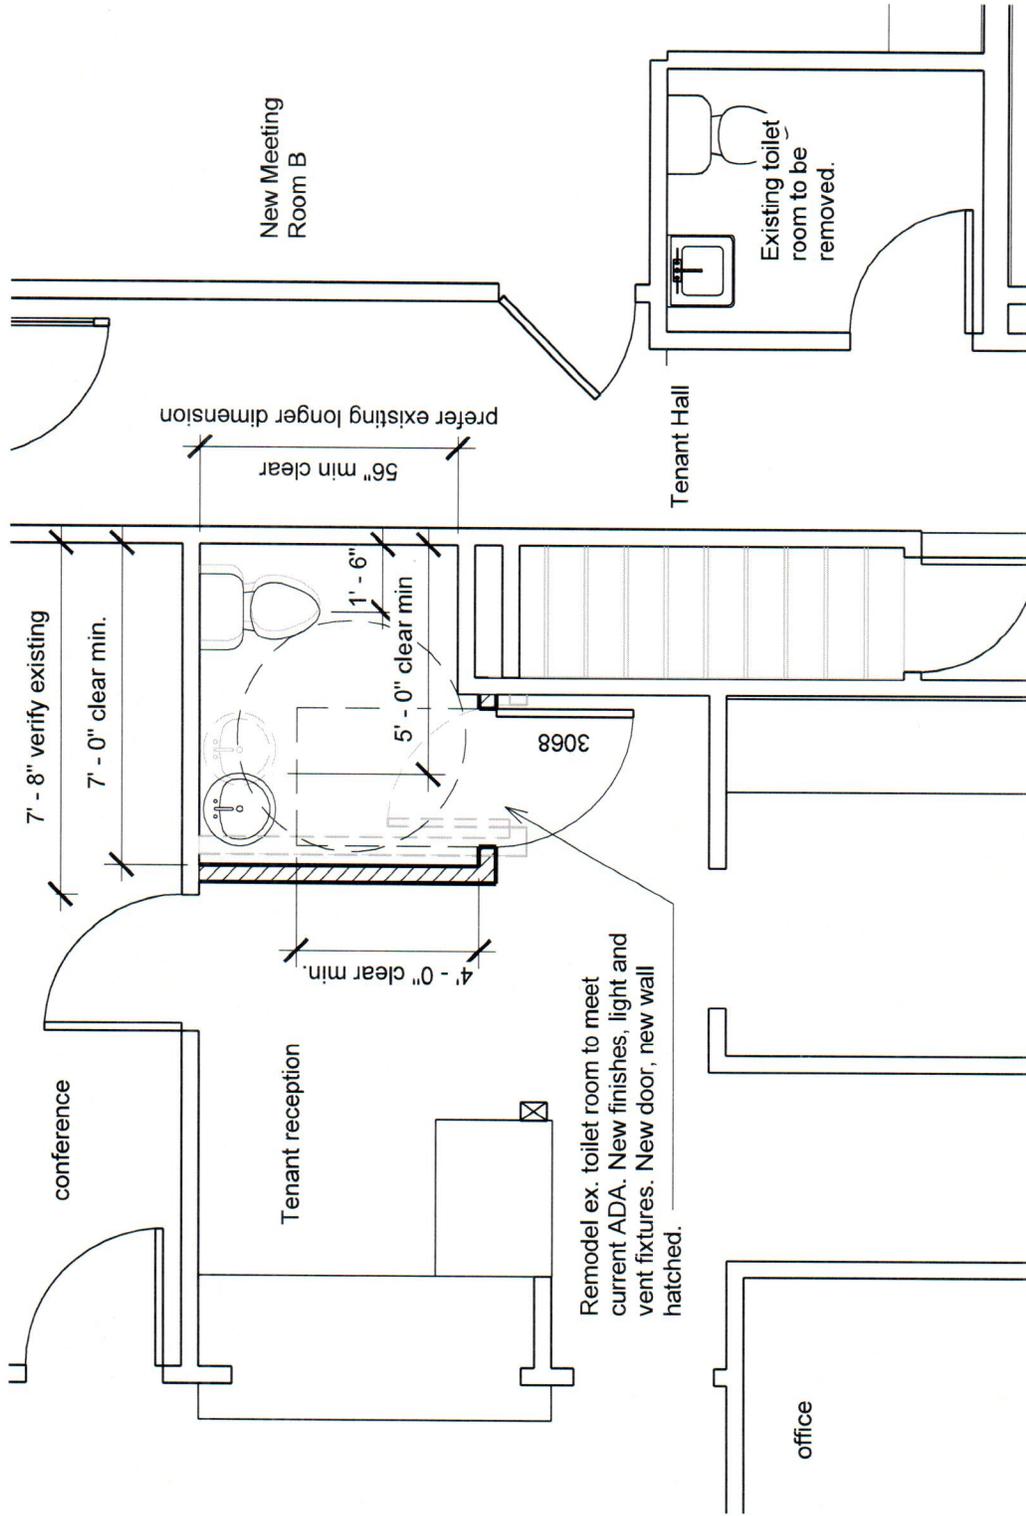

1 Main Level detail plan
 1/4" = 1'-0"

B.O. 17493
 Exhibit "A"
 Pg 1 of 2

MARCIA A. MIKESH
 ARCHITECT, INC.
 524 SE Hembree St.
 McMinnville, OR 97128-6051
 P: 503.474.1900
 www.goodhut.com
 marcia@goodhut.com

Yamhill County HHS
 Office Remodel

Tenant Toilet Room Remodel

Project number	2017.10
Date	11/3/2017
Revised	
Scale	1/4" = 1'-0"

A3.6

Integrity Builders Inc.
503-560-0881

	Sub	Price
8 Framing labor	Integrity Builders Inc	1120
19 Rough and finish plumbing	Stewart Plumbing	4187
21 Rough and finish electric	Nice Electric	1194
Insulation	Integrity Builders Inc	350
27 Drywall: labor and materials	Plumblin	886
30 Interior millwork and doors	Suburban Door/Integrity	1076
33 Painting Interior	Integrity Builders Inc	870
36 Tile floor/walls	Integrity Builders Inc	7100
bath hardware	Integrity Builders Inc	800
45 Cleanup/dust protection	Integrity Builders Inc	720
Asbestos abatement	Enviromex	850
51 subtotal		19153
52 Profit and Overhead		1915
Total		21068

B.O. 17-493
Exhibit A
Pg 2 of 2